
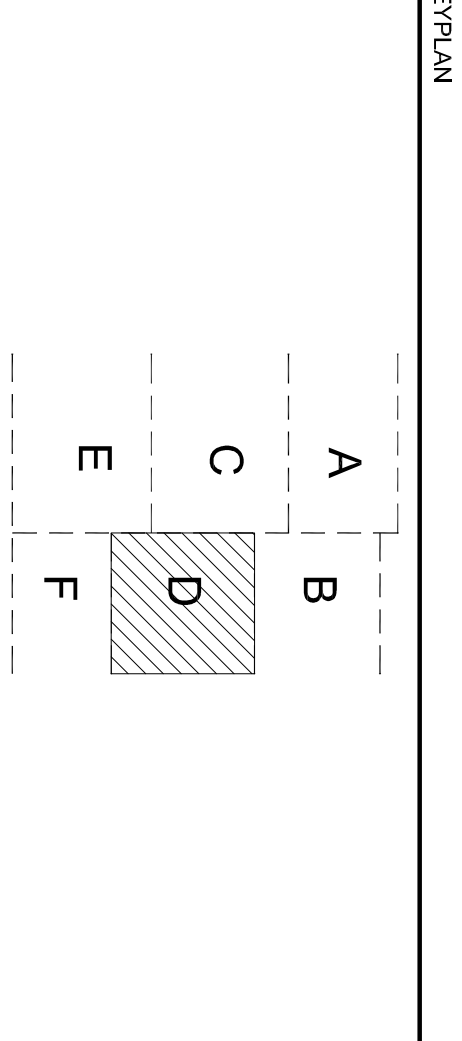


DEMOLITION LEGEND

- Buildings to remain
- Building and sitework to be removed. Contractor to verify extent of demolition shown
- Existing trees to be removed with root mass-stumpwork
- Tree Protection not to be removed until construction within line of protection must begin.
- Limit of work.
- Existing fence to be removed and relocated.

DEMOLITION KEY

- A. Remove all above grade and below grade construction. Included BUT NOT LIMITED TO: Buildings, concrete slabs and paving, retaining walls, footings and curbs, benches, drinking fountains and site furniture, asphalt and gravel paving, chain link fencing.
- B. Owner fencing including foundation and turn materials over to Owner, if requested. Otherwise dispose of off site.
- C. Verify with Owner existing items to be removed and turned over to Owner.
- D. Contractor to control site erosion wash-out at the limit of work line and on all site drainage structures. Refer to Civil for Erosion Control Site Plan.
- E. Concrete wash-out site for all wash-out of ready mix trucks and concrete equipment shall be in a designated pit placed a minimum of 20 feet from all existing trees. The pit must be located on the site before project breakout. The pit location must be approved by the Architect and Owner's Representative.
- F. Construction fence to follow limit of work line where existing fence is not present. See Specifications.
- G. Saw cut existing paving.

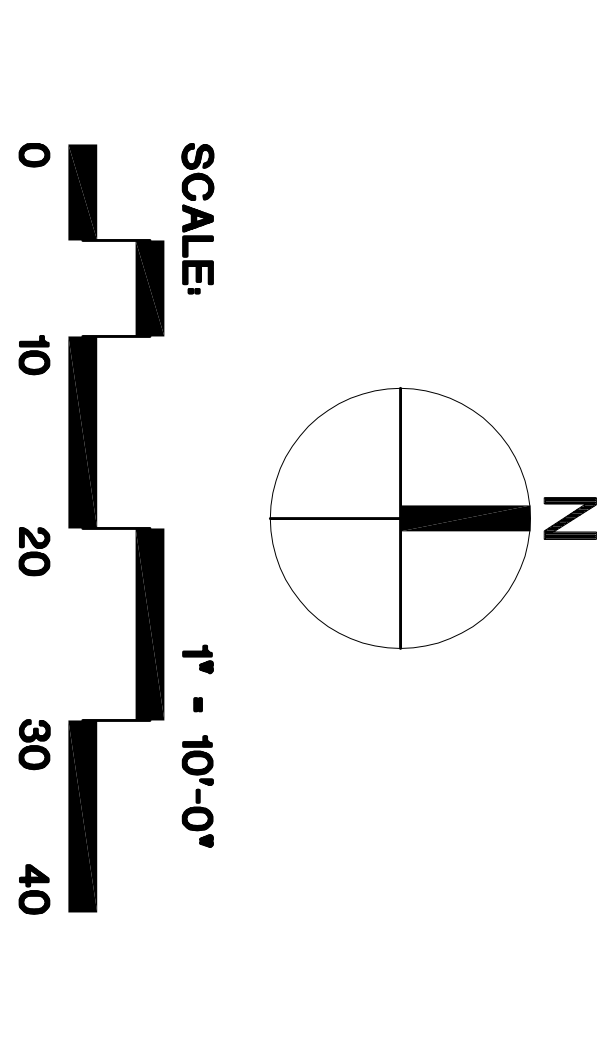

NO.	REVISIONS/DIMENSIONS	DATE

TORRE DESIGN CONSORTIUM, LTD
A PROFESSIONAL ARCHITECTURAL CORPORATION

ARCHITECTURE LANDSCAPE ARCHITECTURE
PLANNING INTERIOR DESIGN

5006 MAGADINE ST., NEW ORLEANS, LOUISIANA 70115-1776 (504)999-5202 FAX (504)997-5088

PROJECT TITLE
**MEMPHIS ZOO AND AQUARIUM IMPROVEMENTS
TETON TREK**

DRAWING TITLE
DEMOLITION PLAN D

SEAL
DESIGNED
DRAWN
CHECKED
REVIEWED
DATE

PROJECT NO. 28005
SCALE 1" = 10'-0"
DRAWING NO.
DATE 9/07

DP04
11 of 240